
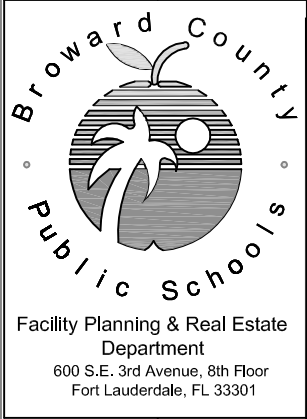


General notes

- New ceiling to be installed as needed by Landlord
- New duplex outlets to be installed by Landlord
- New 2x2 lighting to be installed by Landlord

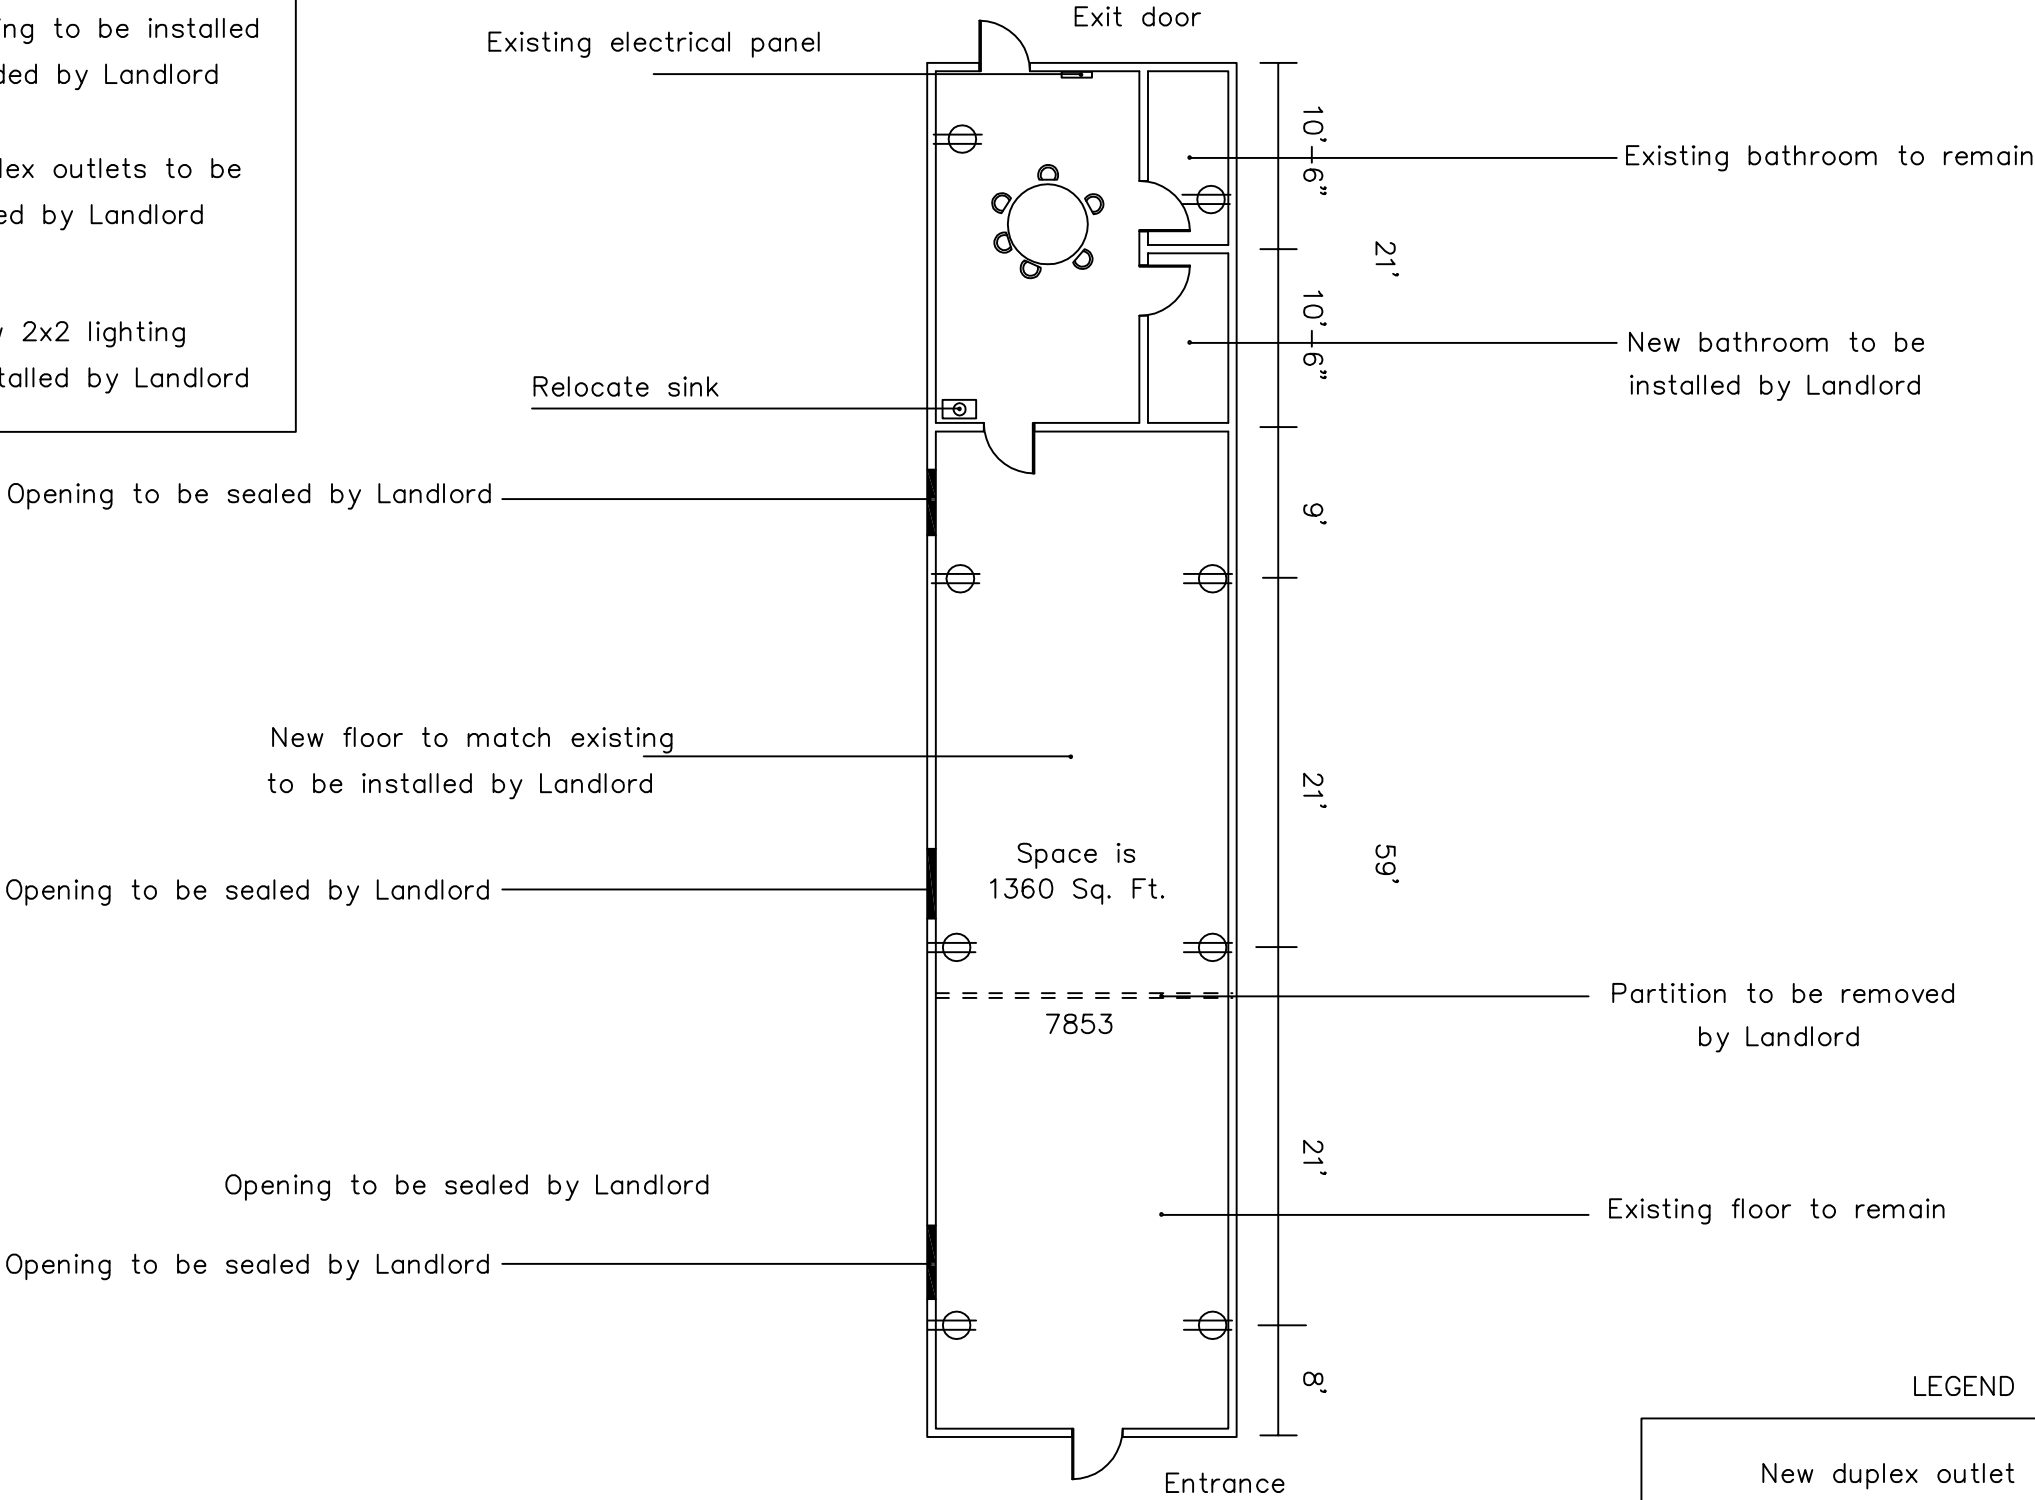

F.I.S.H.	
SOUTH AREA	
DISTRICT NUMBER- MSID	
STATE NUMBER	
PARCEL	FACILITY

No.	DATE	BY	COMMENT
1	8-2014	J.N	REVISED

FLORIDA
COLLEGE PLAZA
7853 PINES BLVD.
PEMBROKE PINES FL. 33024

CAD FILE NAME:

ORIGINAL ISSUE DATE:

BUILDING PLAN

EXHIBIT A

Landlord Approval

Date