

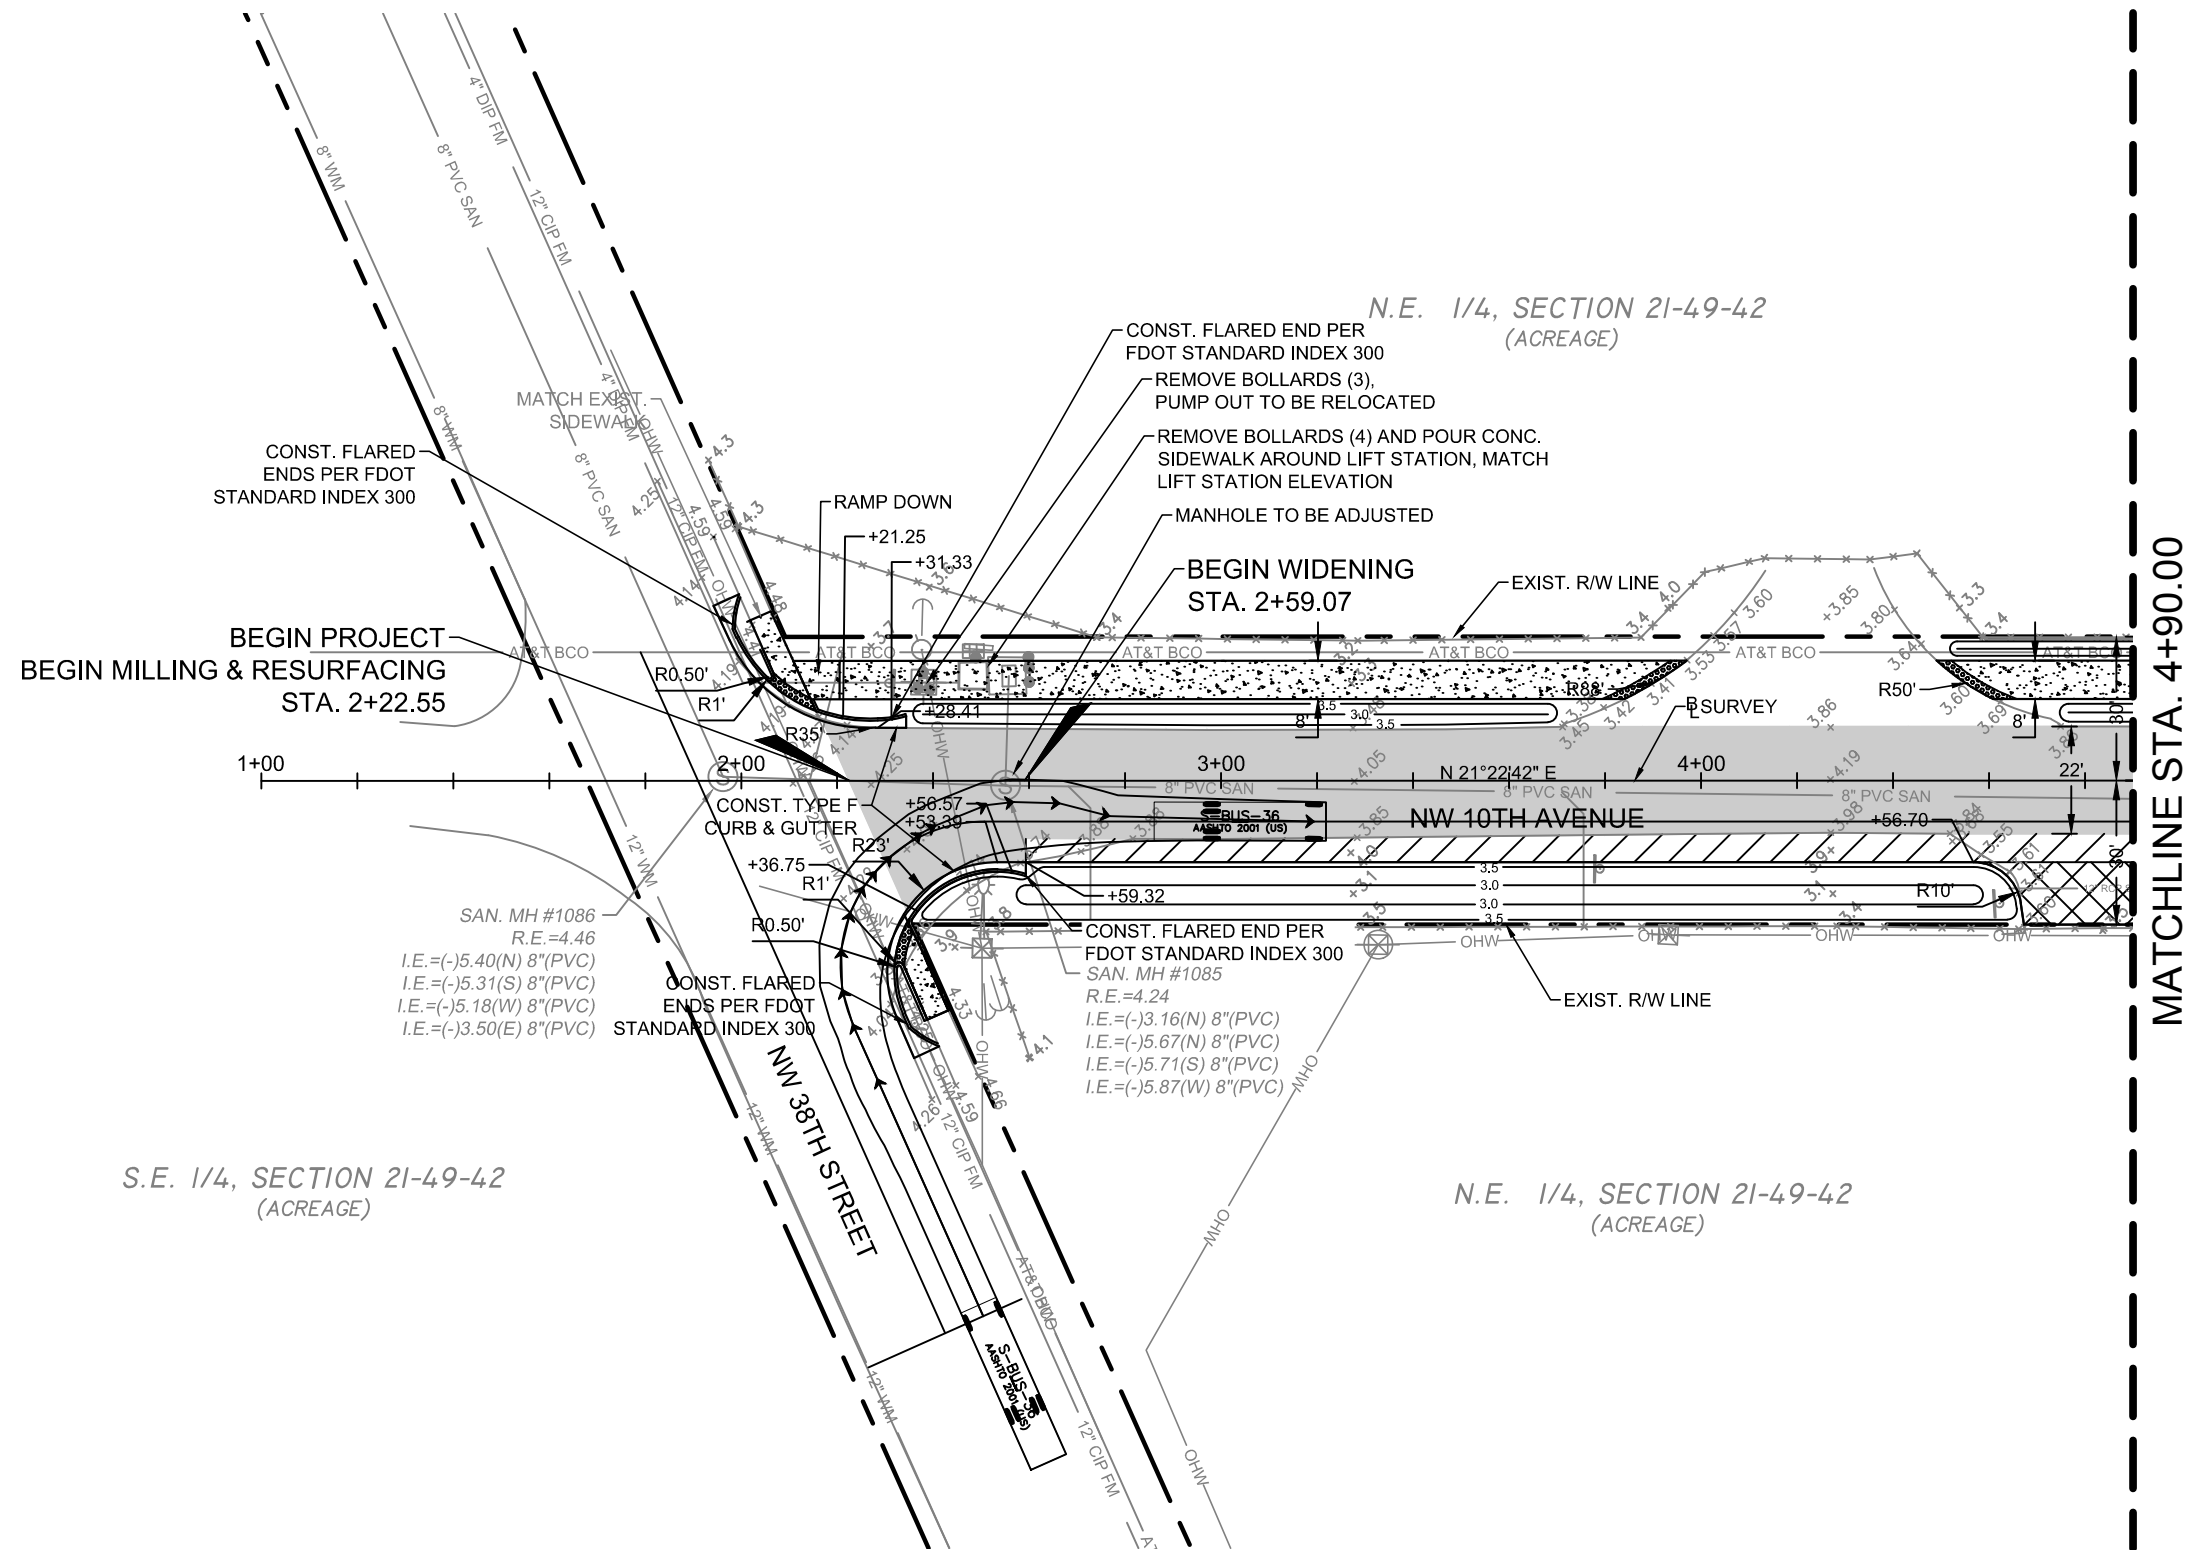
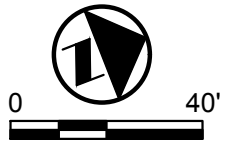


# Exhibit B

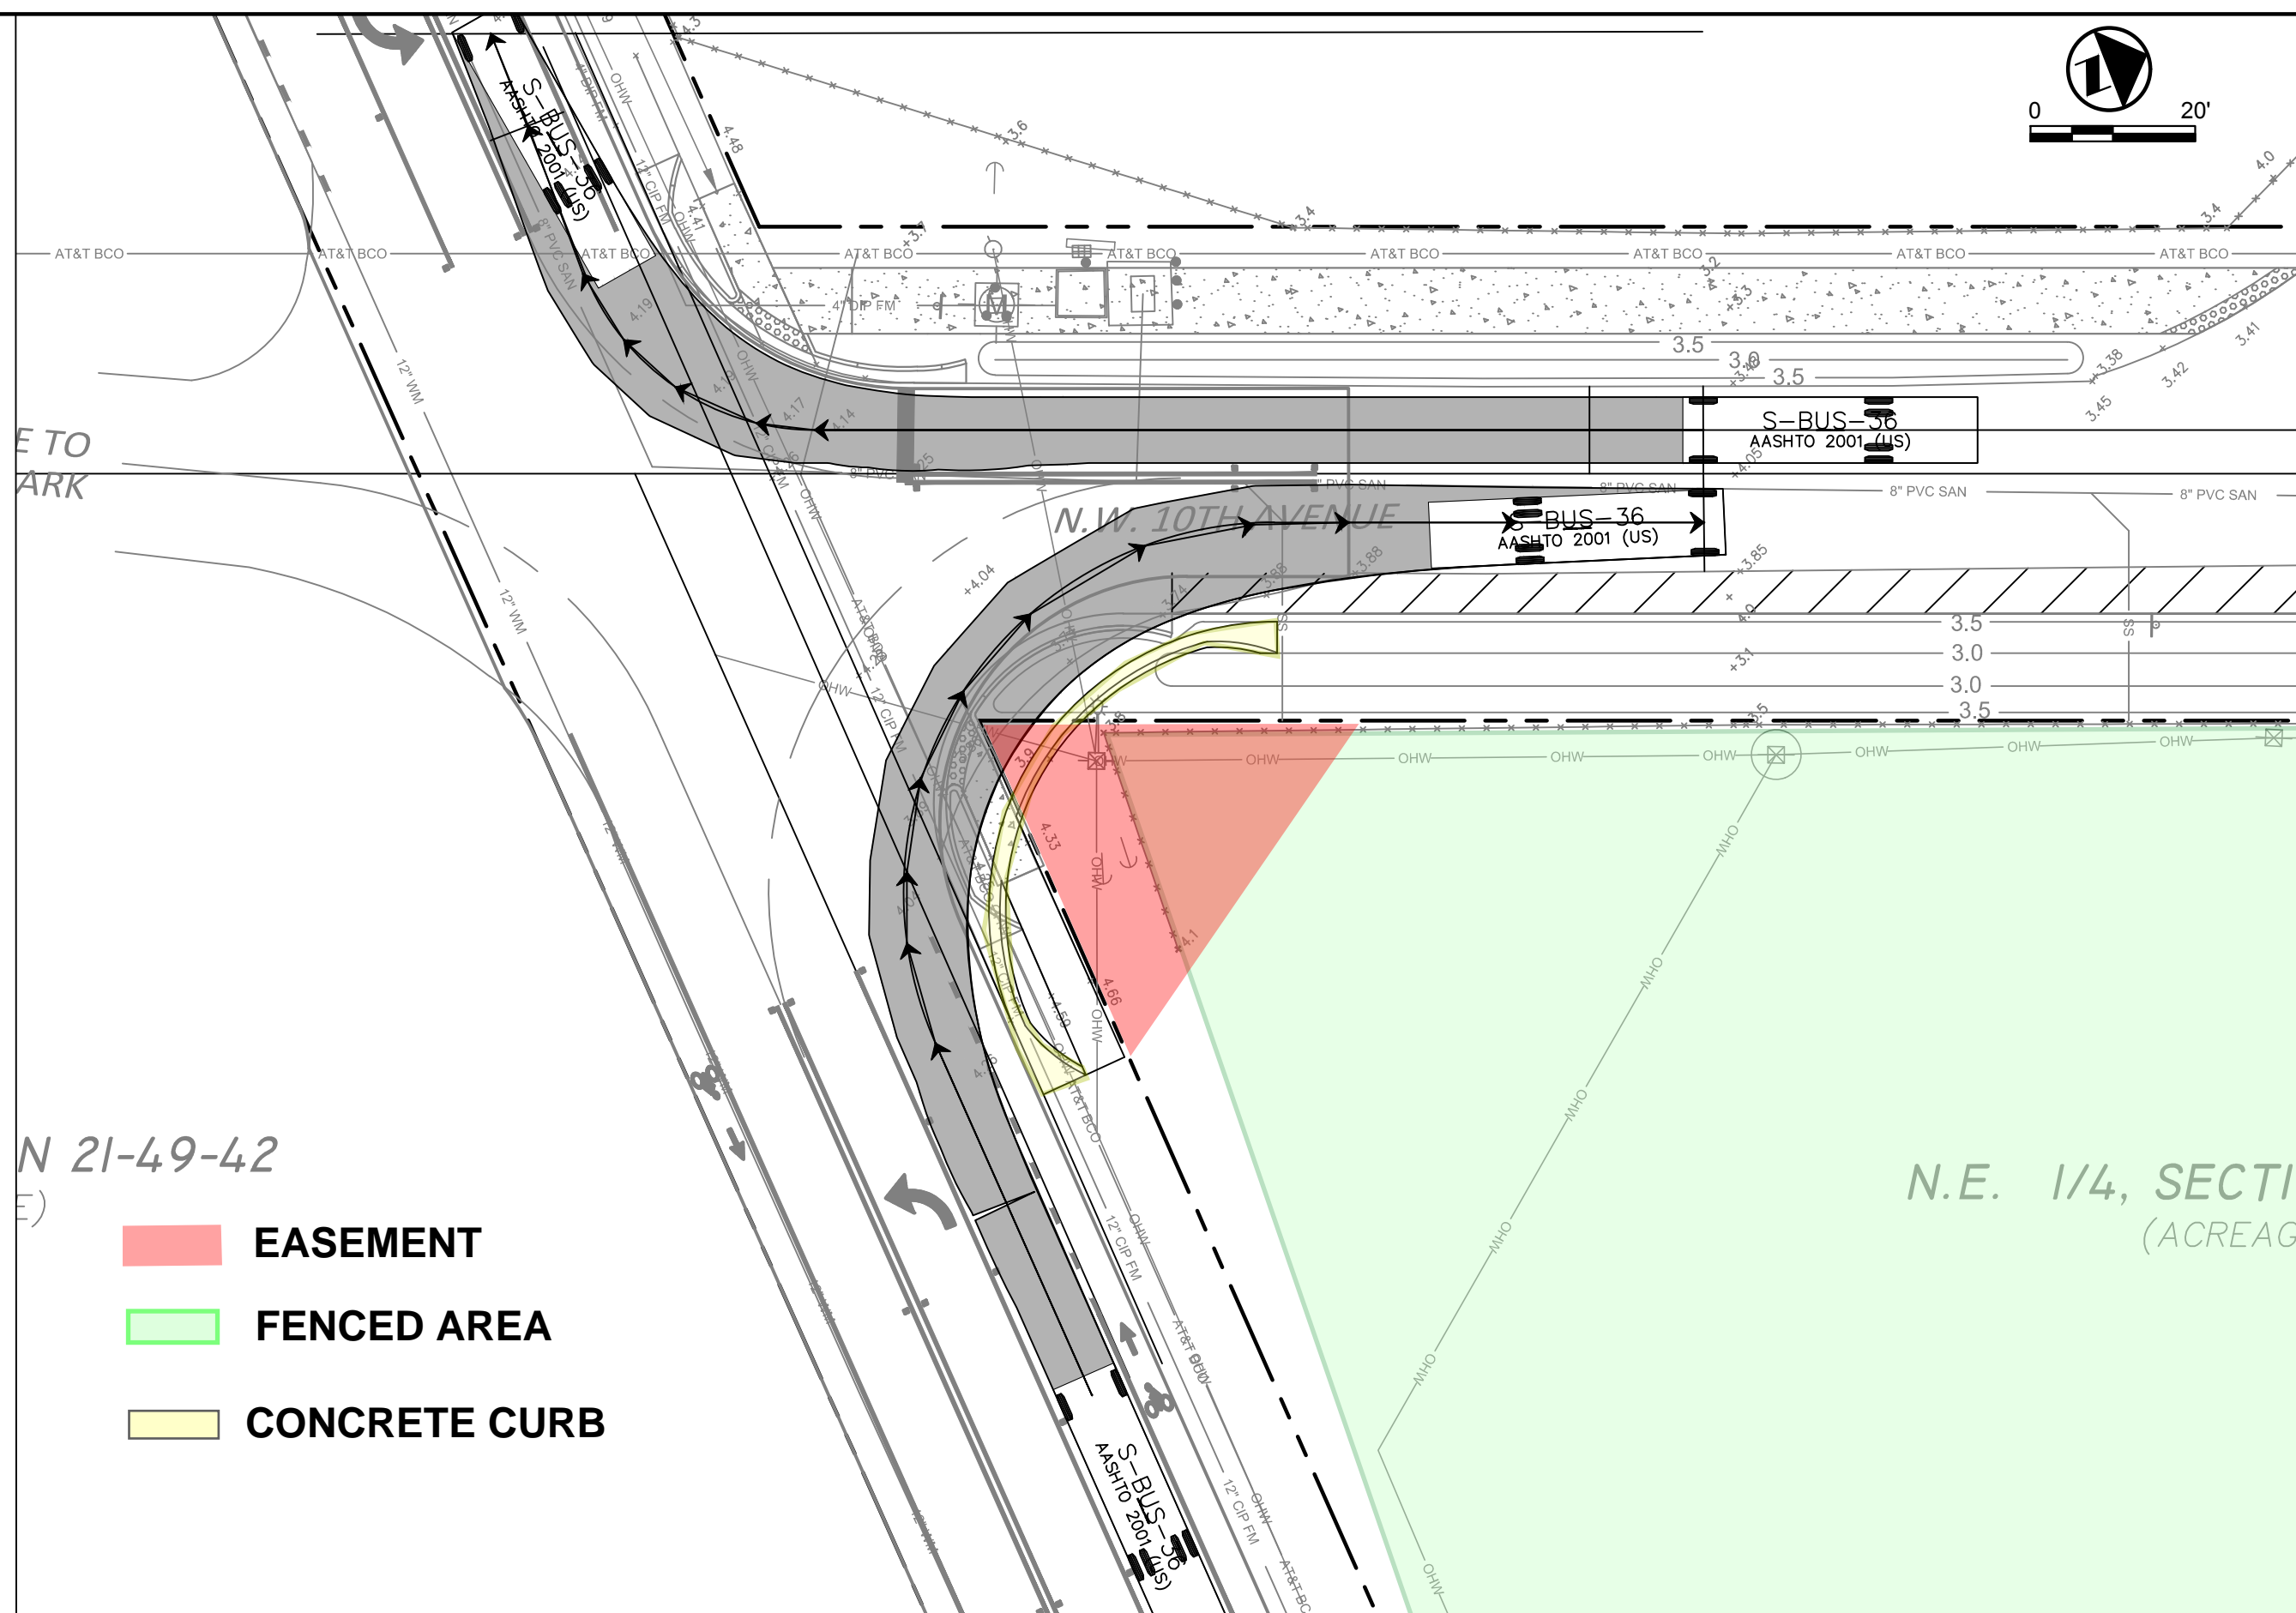

R:\Engineering\2017\17-0059-001-01 NW 10th Ave LAP Drawings\17-0059-001-01-AUTOT.dwg [C-6] Oct 01, 2019 8:59am FABRA/HM

MATCHLINE STA. 4+90.00

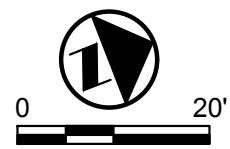

MATCHLINE STA. 4+90.00

N 21-49-42

N.E. 1/4, SECTION  
(ACREAGE)

- EASEMENT
- FENCED AREA
- CONCRETE CURB

Gary A. Tenn  
Florida P.E. No. 42099  
October 2, 2019

R:\Engineering\2017\17-0059-01-01 NW 10th Ave LAP\Drawings\17-0059-001-01-AUTOT.dwg [C-6] Oct 02, 2019 3:03pm FABRAHM

DATE		BY		DESCRIPTION	
				ADDENDUM	

DESIGNED BY	NAME	DATE	DRAWN BY	NAME	DATE
CHECKED BY			CHECKED BY		
SUPERVISED BY:					

**CRAVEN • THOMPSON AND ASSOCIATES, INC.**  
ENGINEERS • PLANNERS • SURVEYORS  
3583 N.W. 53RD STREET, FORT LAUDERDALE, FLORIDA 33309  
FAX: (954) 739-8409 TEL: (954) 739-8400  
FLORIDA LICENSED ENGINEERING, SURVEYING & MAPPING BUSINESS No. 271  
FLORIDA LICENSED LANDSCAPE ARCHITECTURE BUSINESS No. C000114

NW 10TH AVENUE  
FROM NW 38TH STREET TO PROSPECT ROAD  
PREPARED FOR:  
CITY OF OAKLAND PARK

**ROADWAY PLAN**

**SHEET NO.**  
C-6